


Y: 6112172

X: 497745

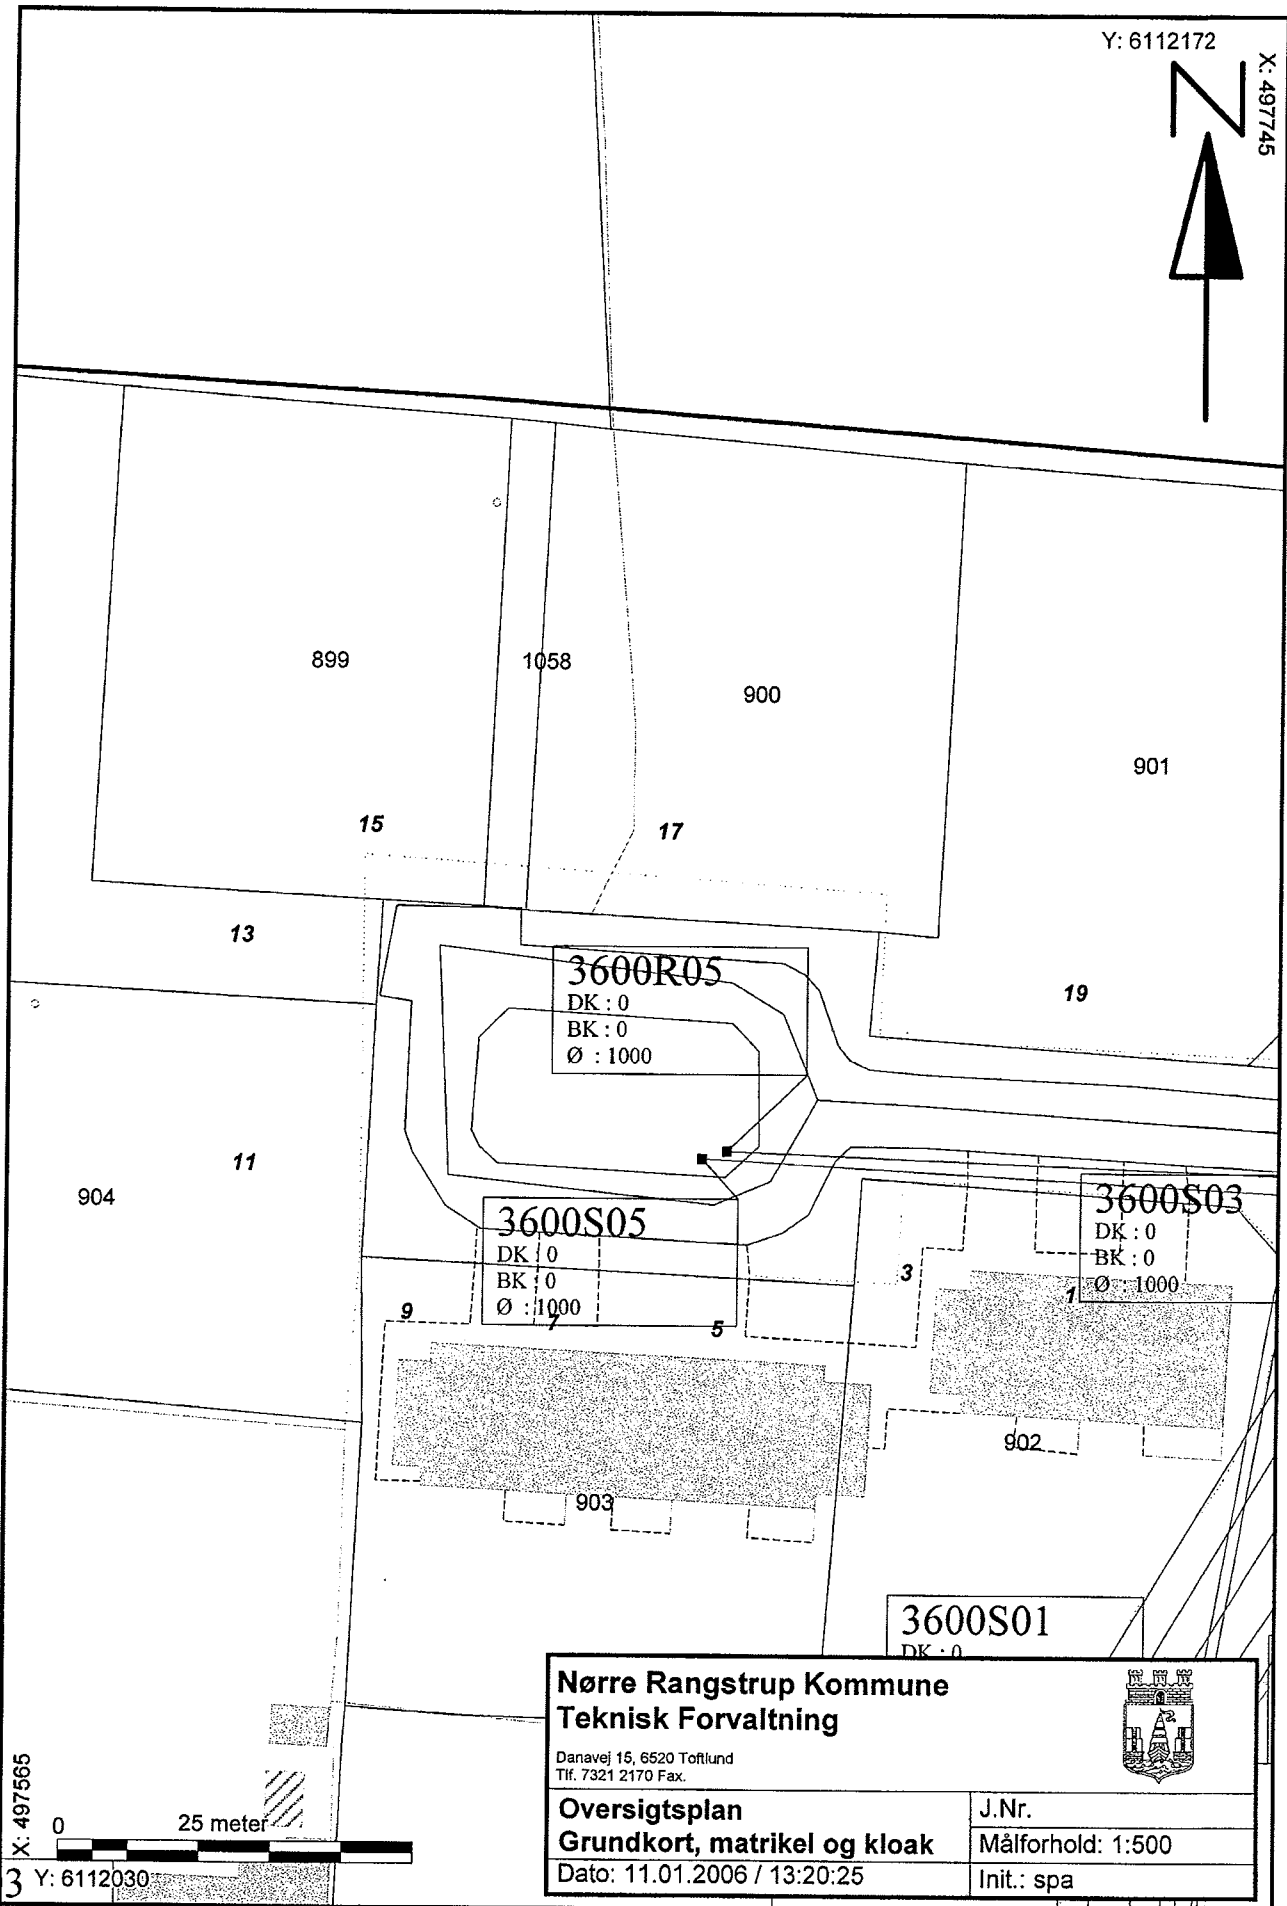

X: 497665

0

25 meter



3 Y: 6112030

**Nørre Rangstrup Kommune
Teknisk Forvaltning**



Danavej 15, 6520 Toftlund
Tlf. 7321 2170 Fax.

**Oversigtsplan
Grundkort, matrikel og kloak**

J.Nr.

Målforhold: 1:500

Dato: 11.01.2006 / 13:20:25

Init.: spa